



# TEMPLE COURT STANDARD PARTITIONS

*used 2/8/25*


BARLOW & HAWKINS  
ARCHITECTS  
COLLINS HOUSE MELB.

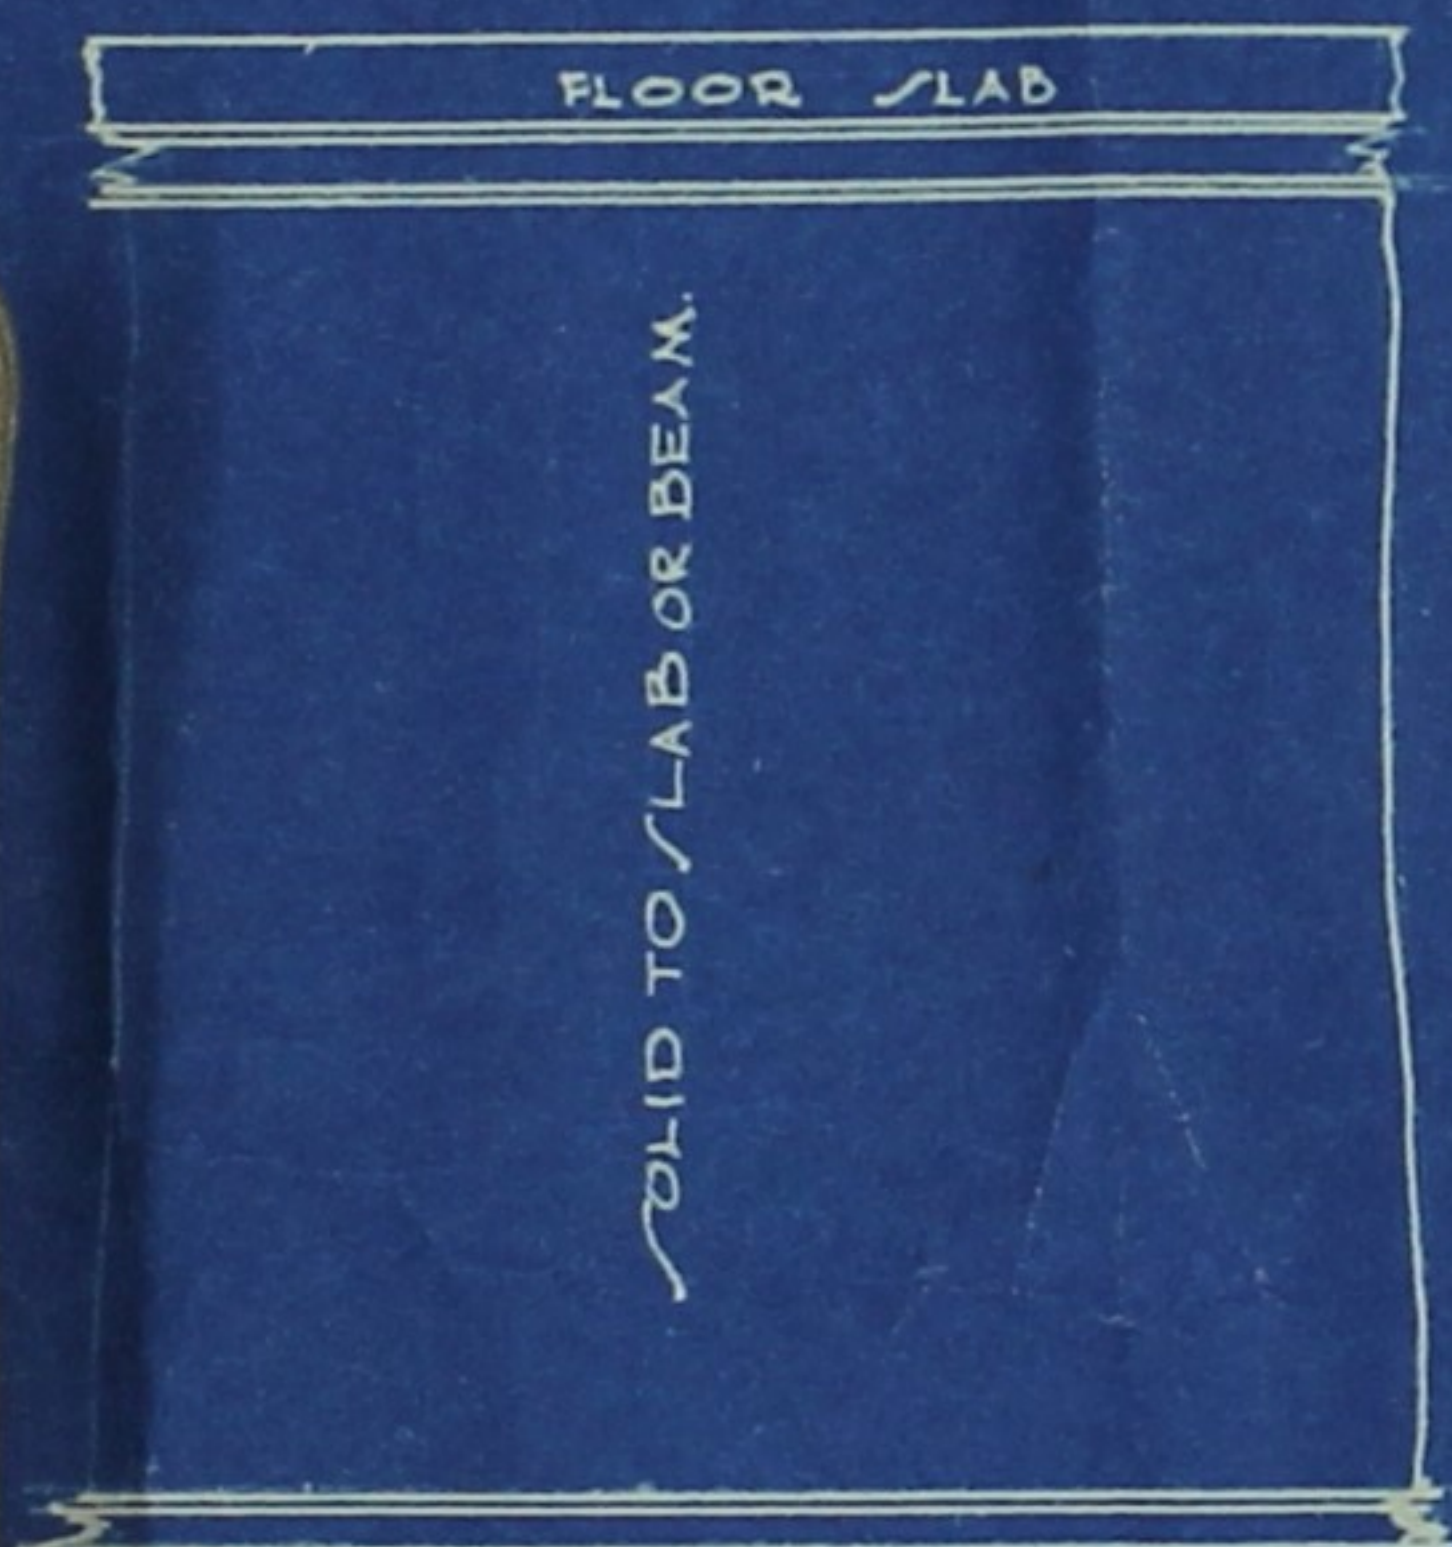


PARTITION A

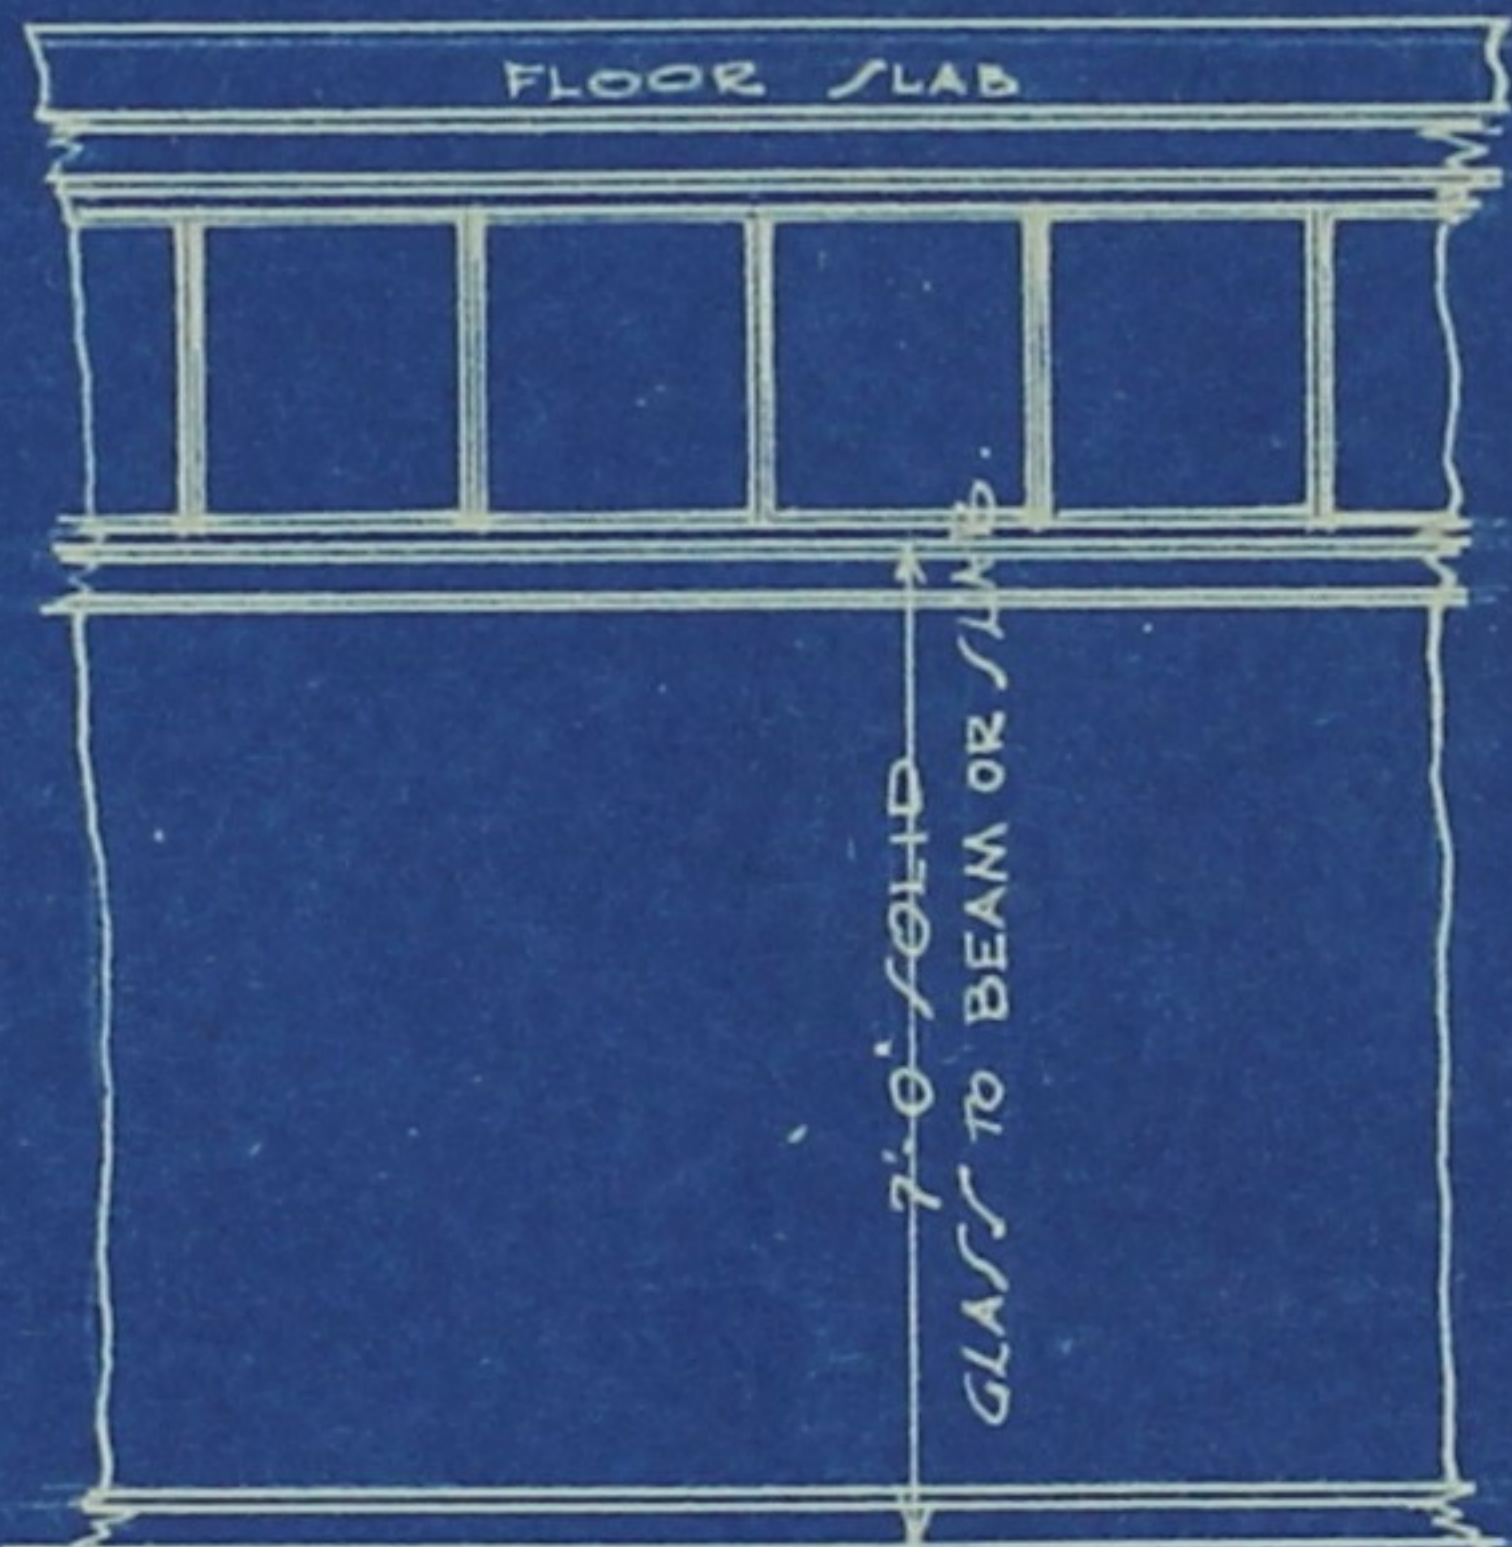


PARTITION B

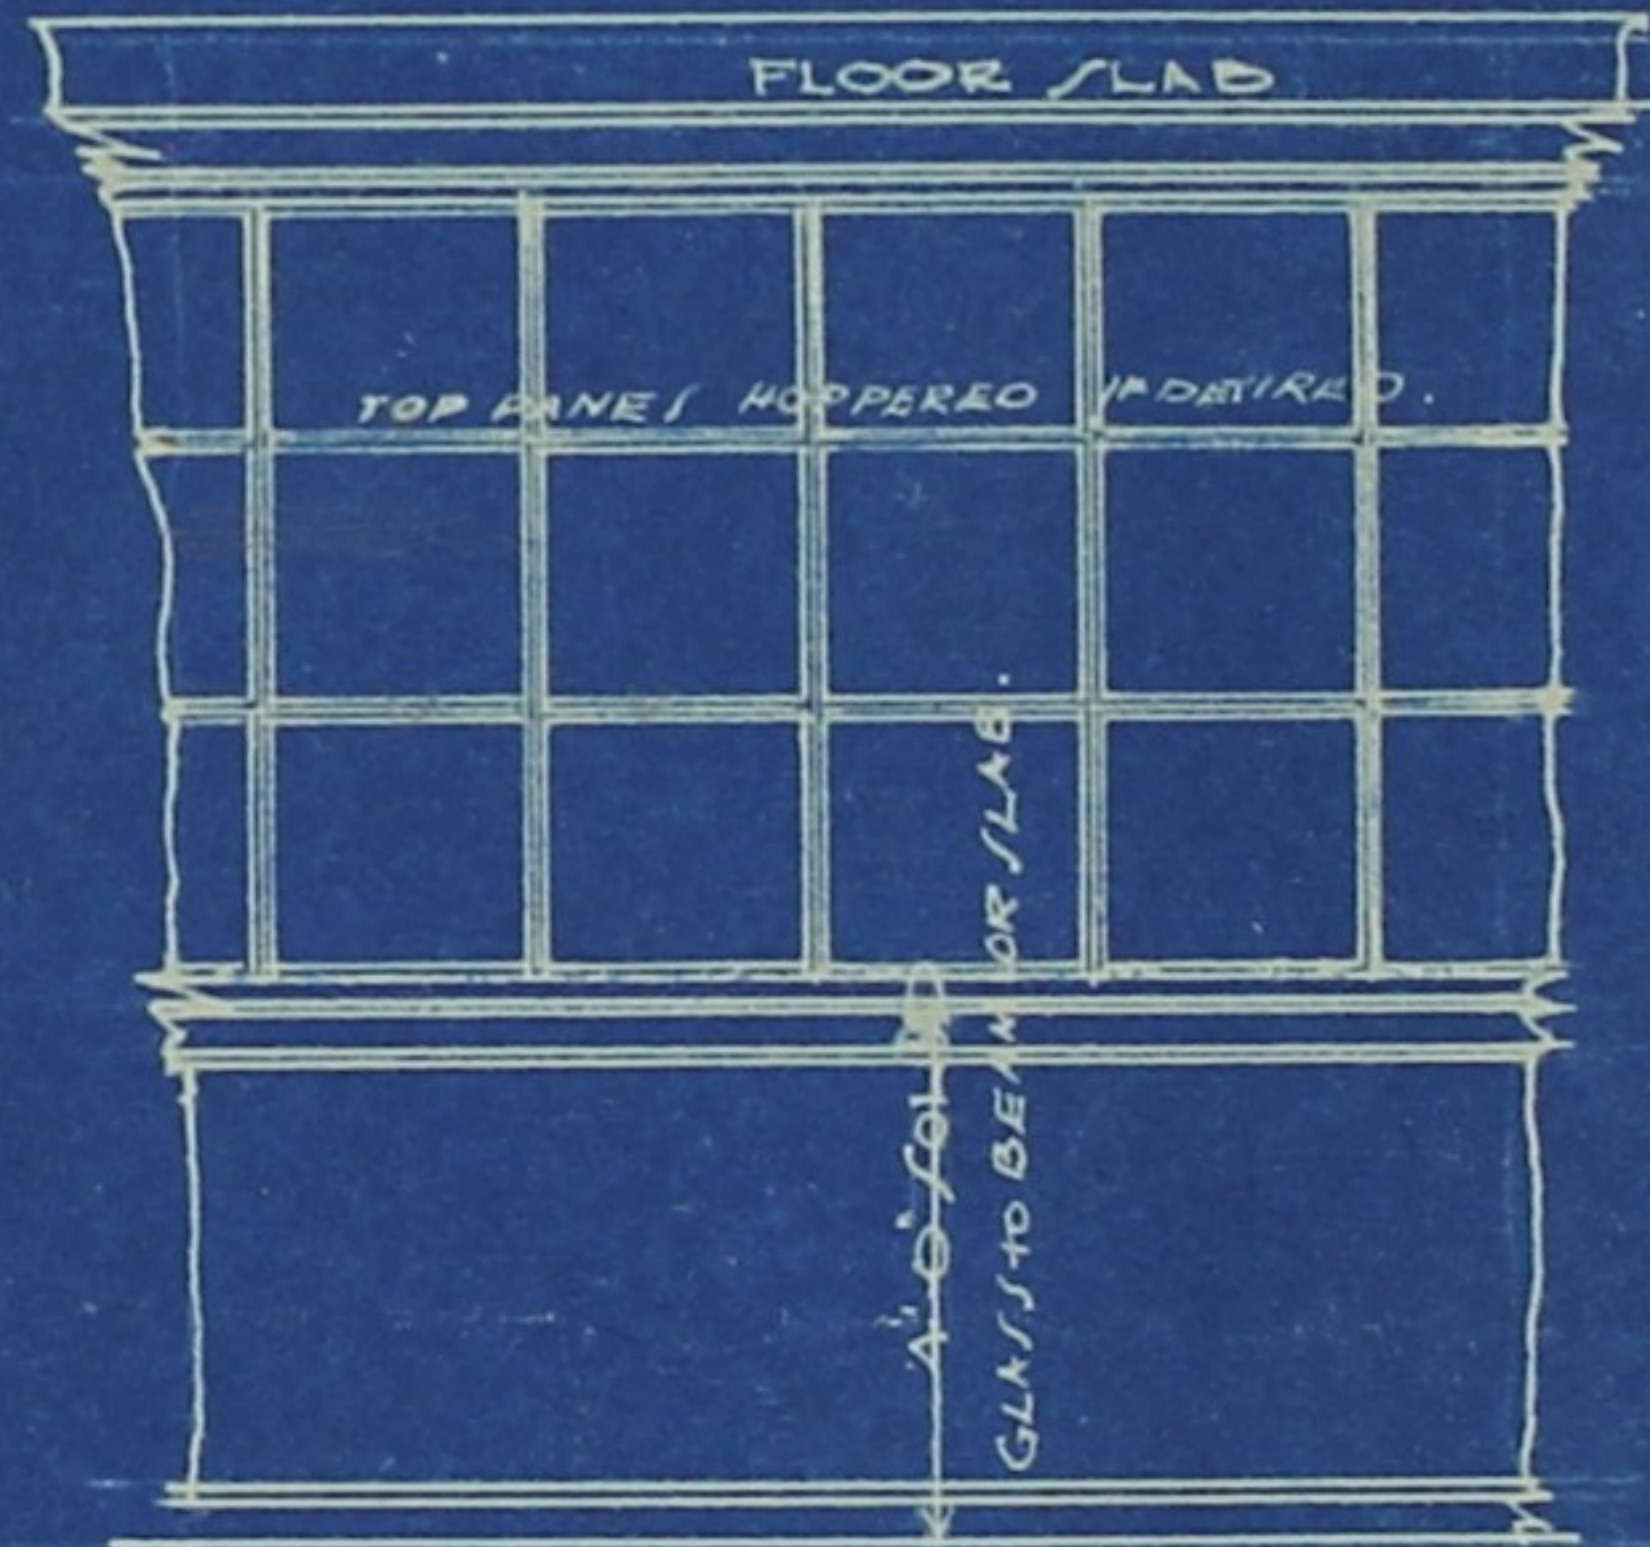


PARTITION C

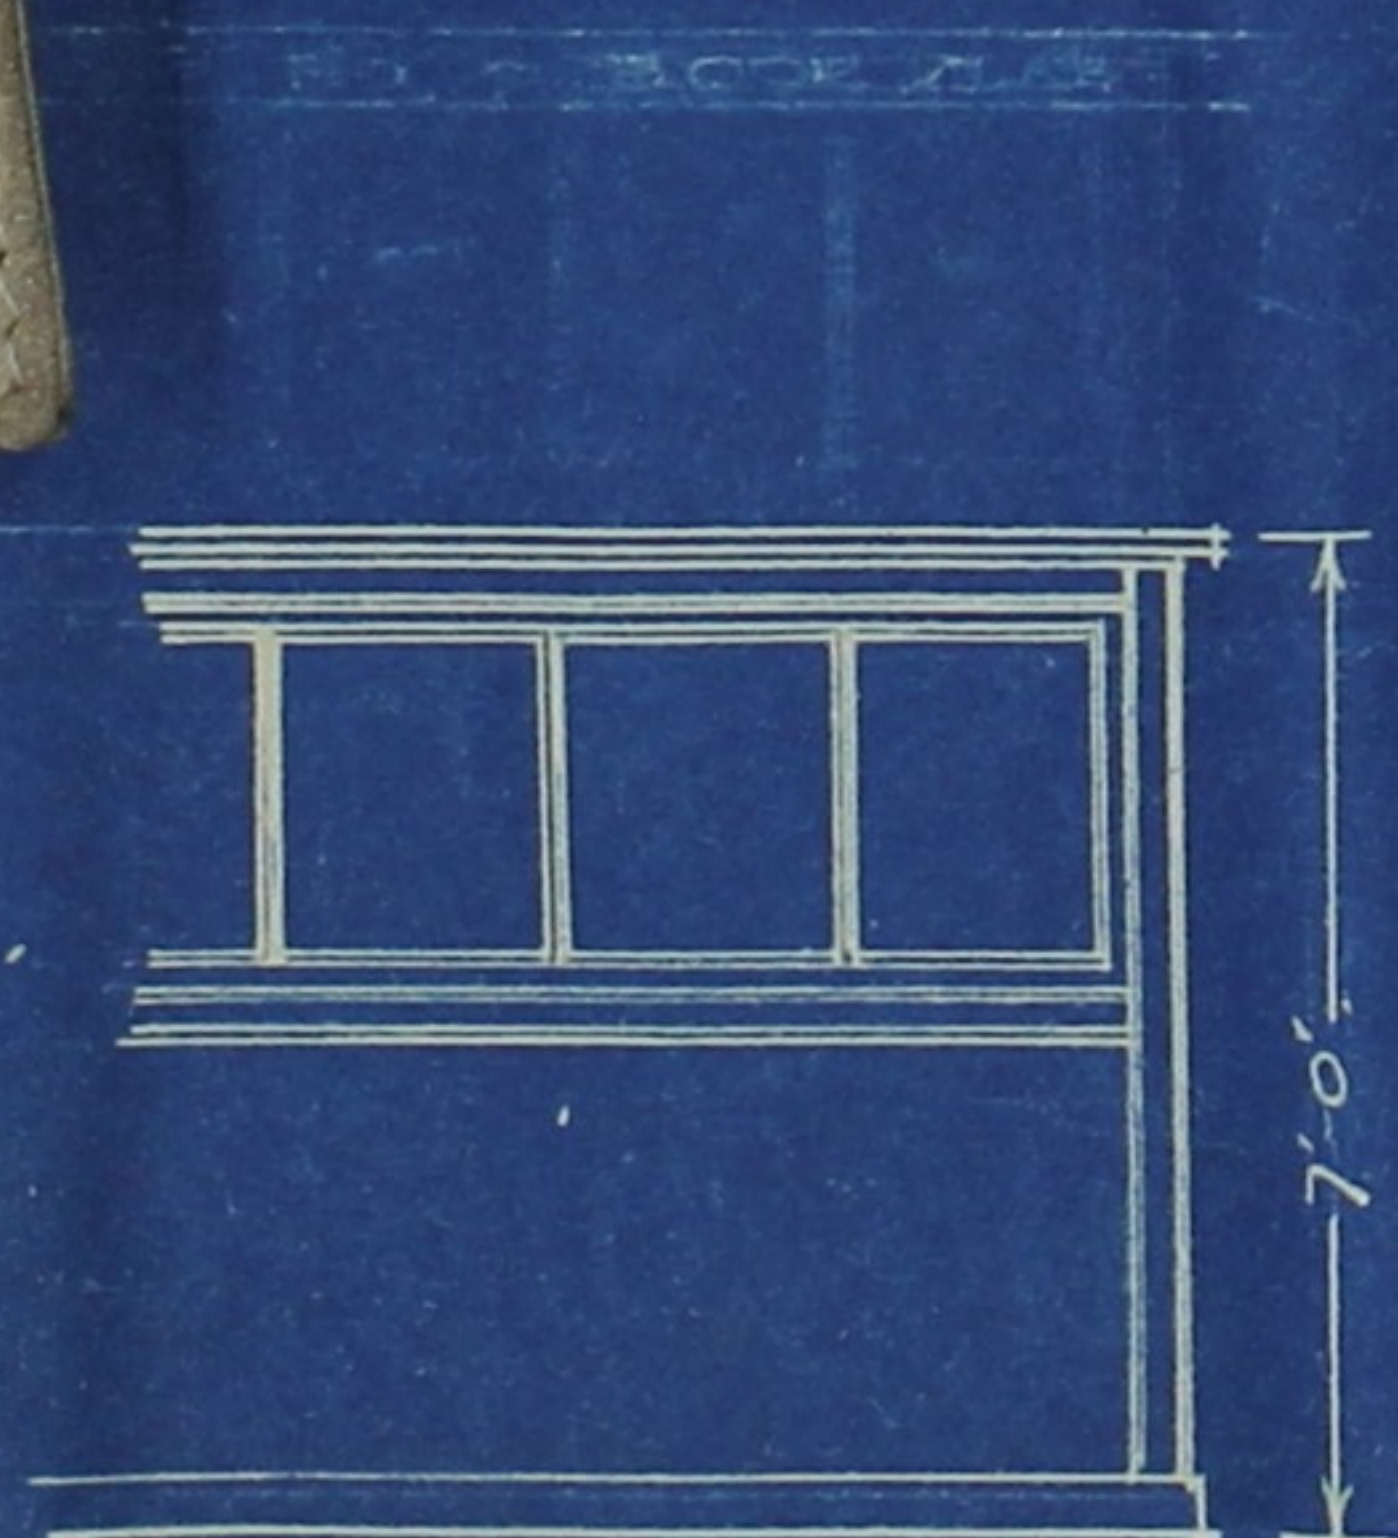


PARTITION D

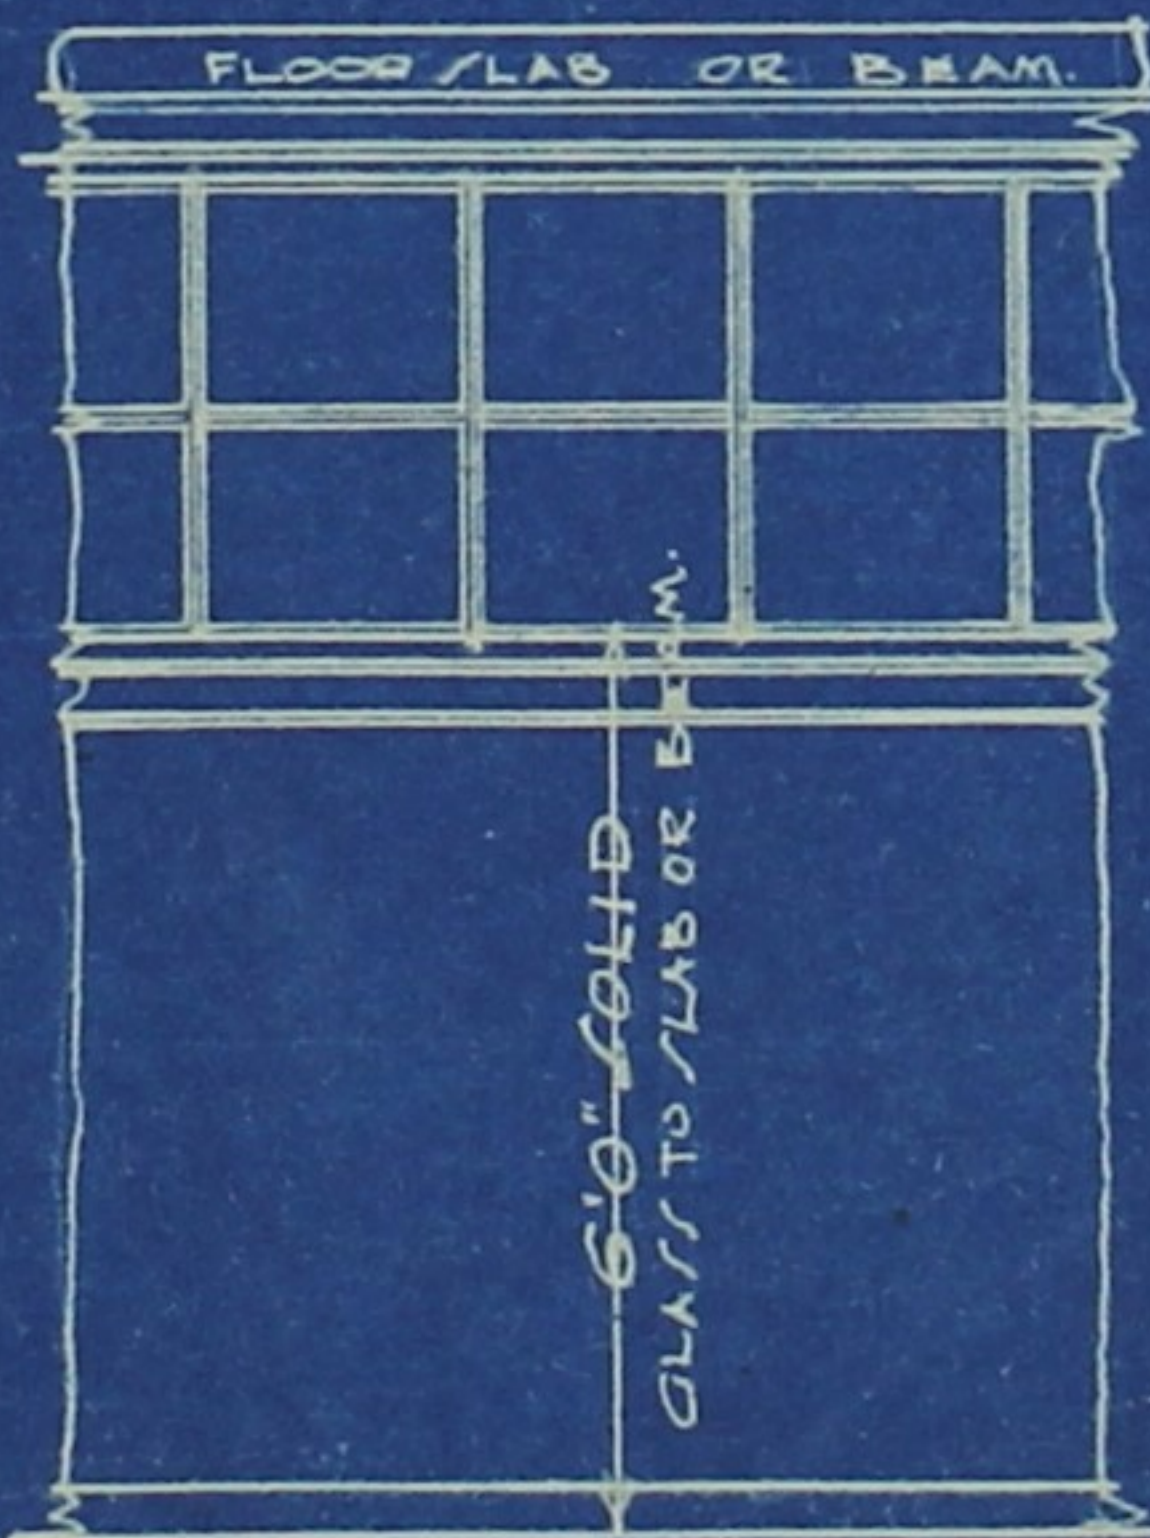

PARTITION E

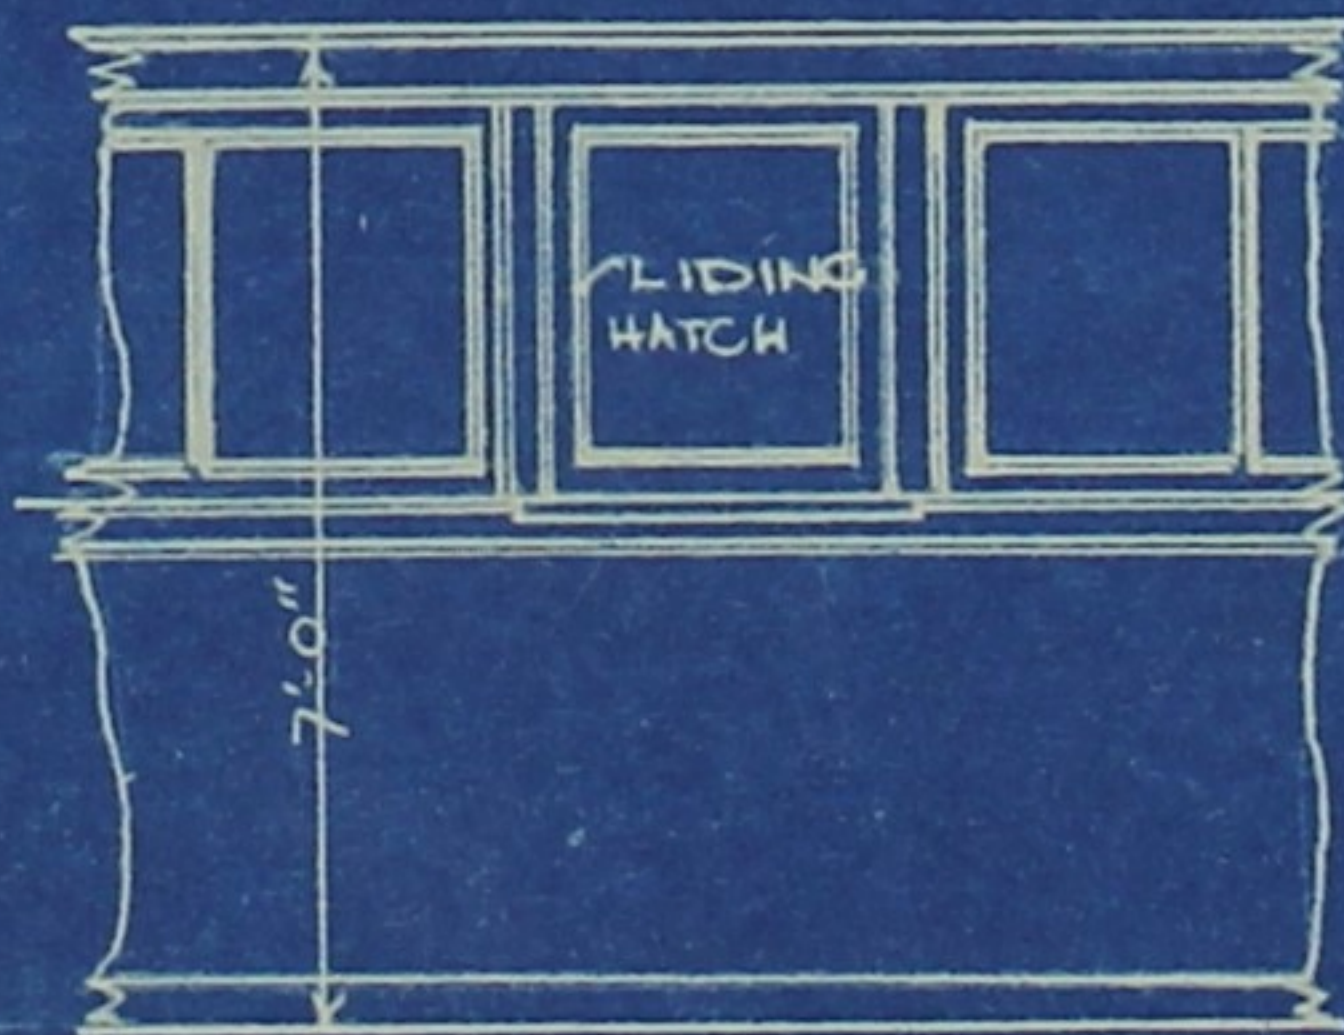

PARTITION WITH SLIDING HATCH

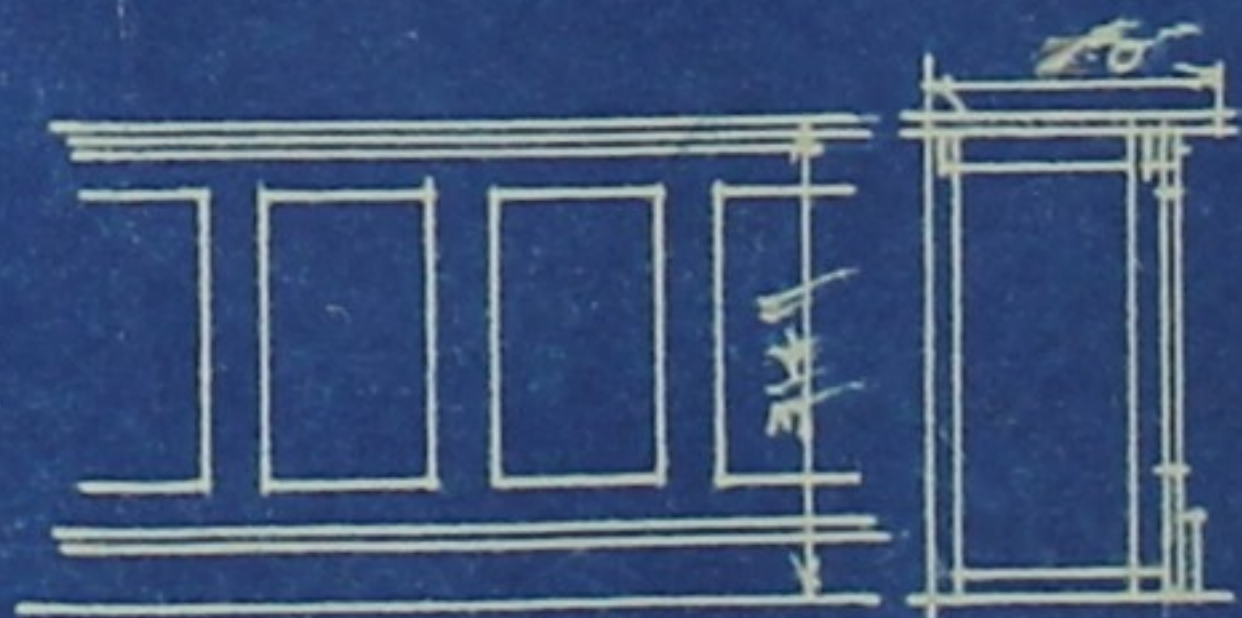

COUNTER SECTION