


Recd 17/6/24

5826

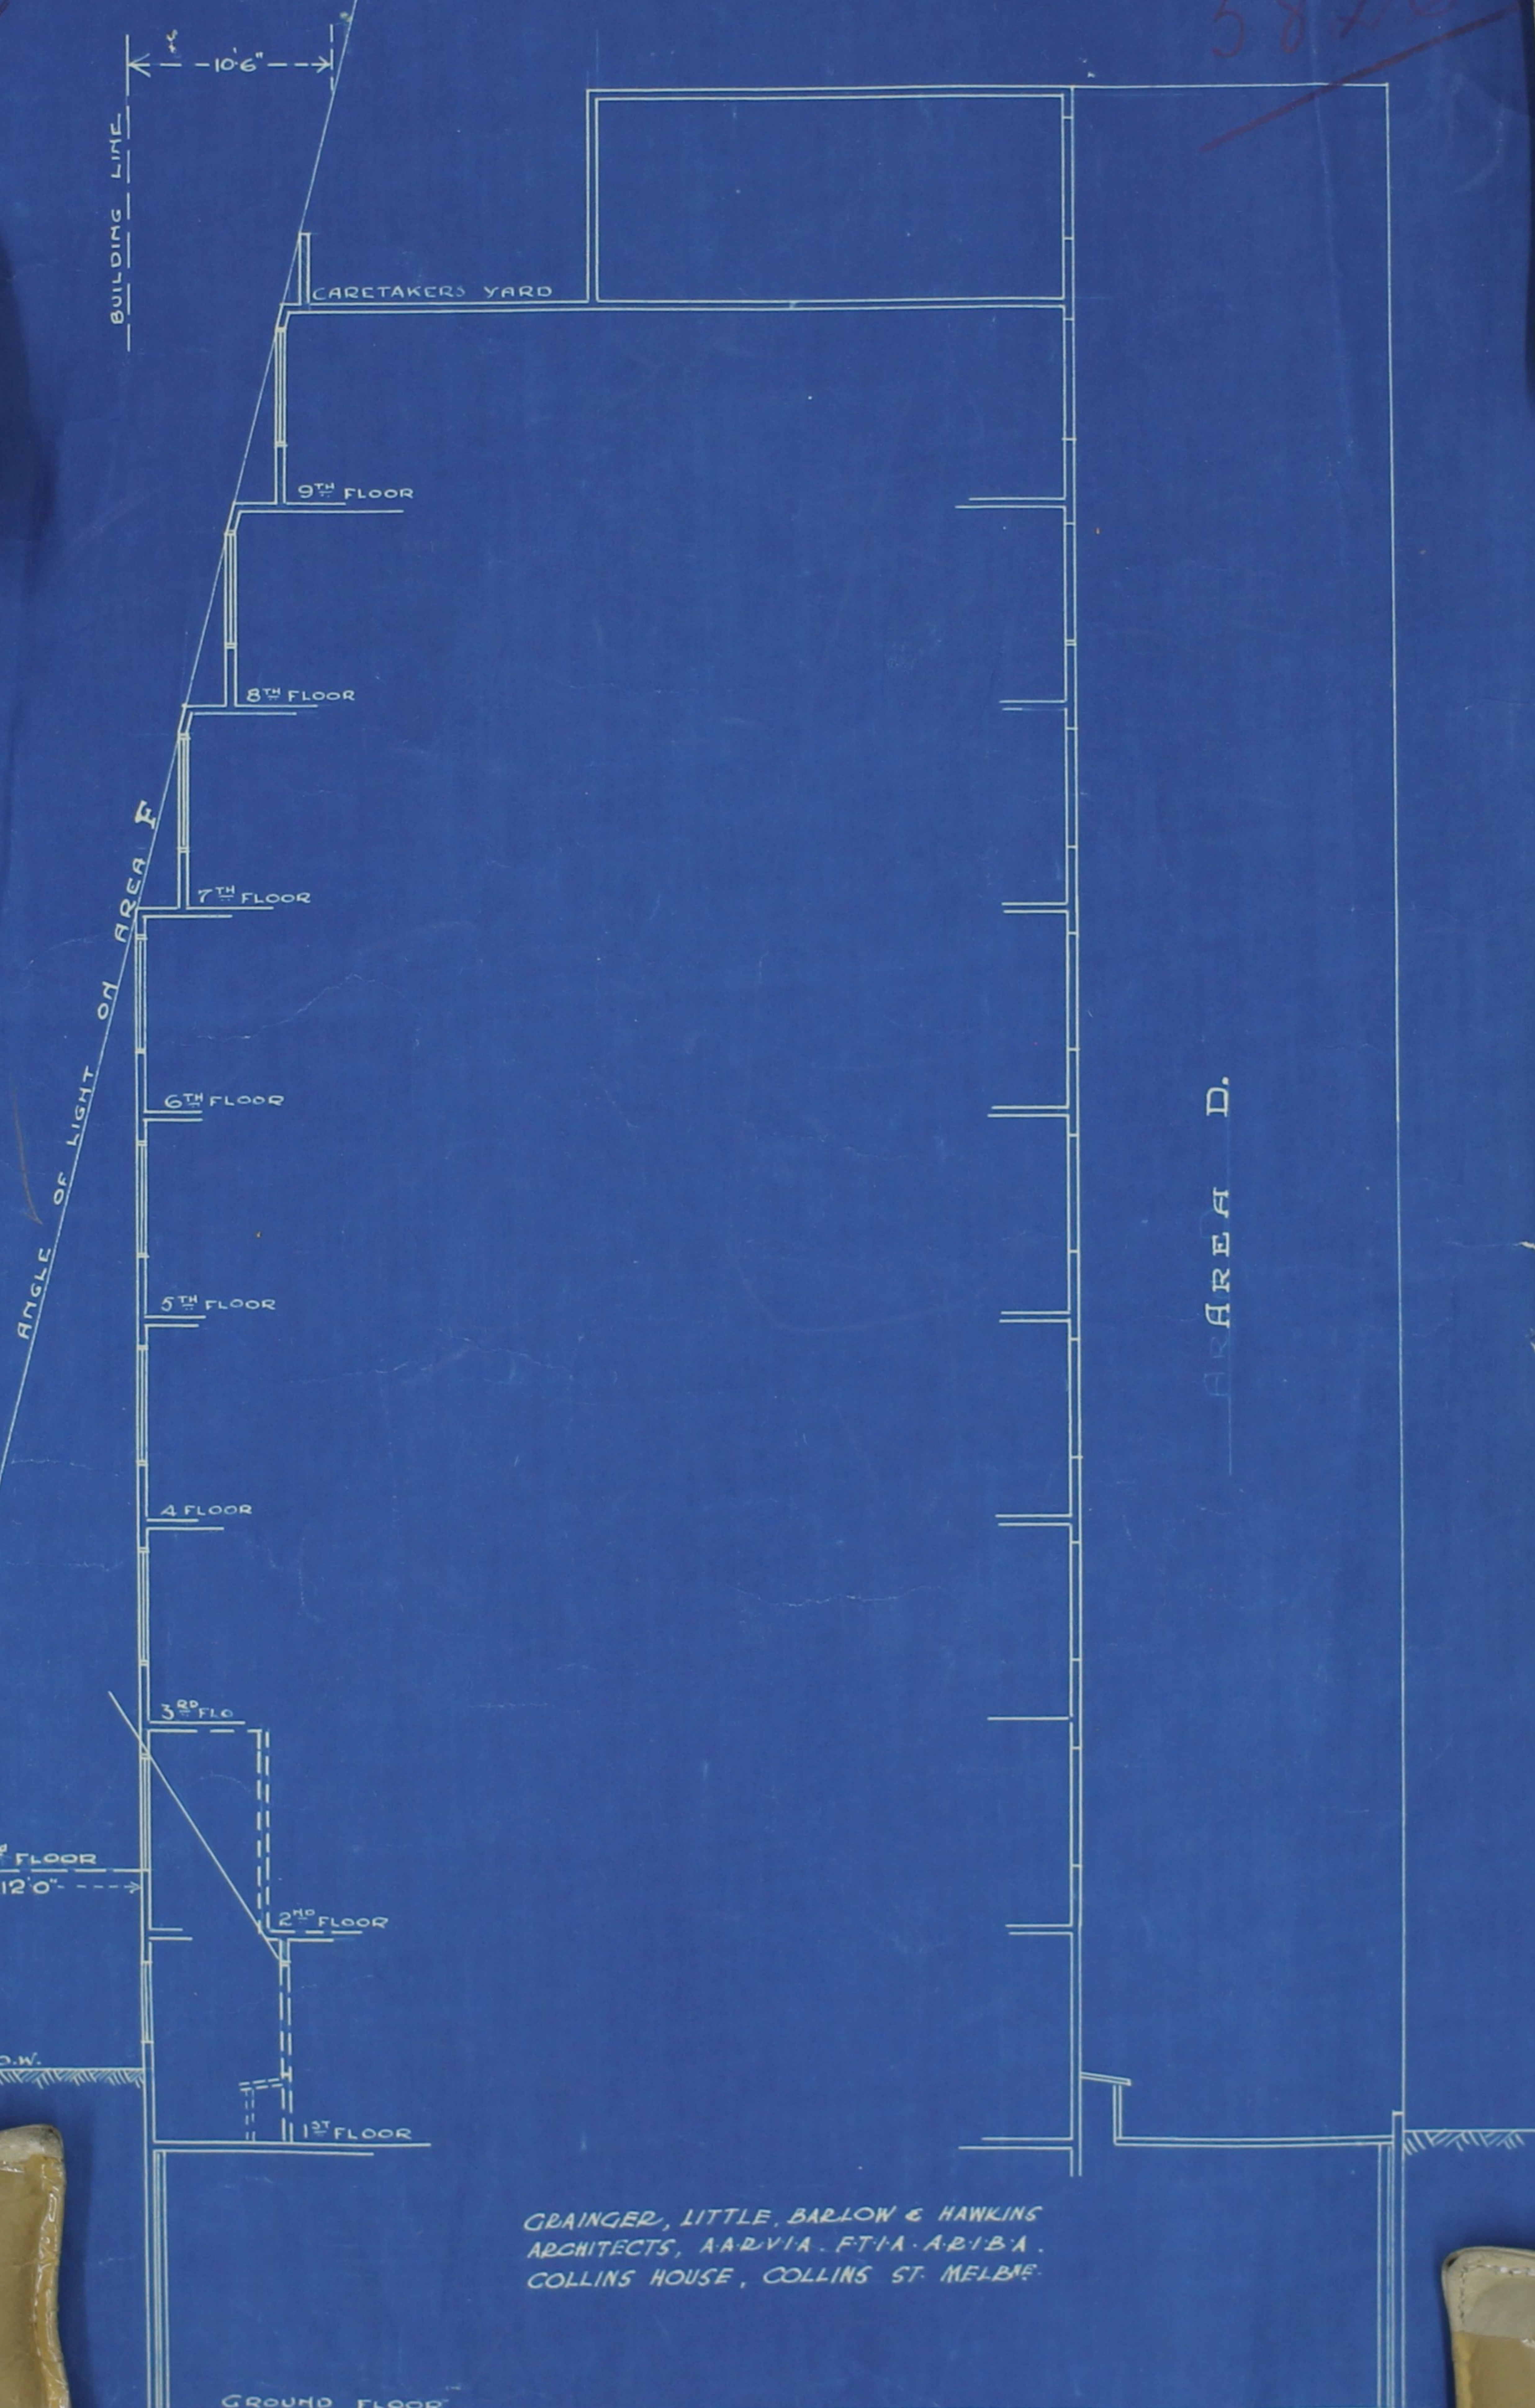

GRAINGER, LITTLE, BARLOW & HAWKINS
ARCHITECTS, A.R.V.I.A. F.T.I.A. A.R.I.B.A.
COLLINS HOUSE, COLLINS ST. MELBNE.

TEMPLE COURT. SHOWING AREAS D & F.