


OFFICE A2
NINTH FLOOR FOR
KIMPTON & SONS

BARLOW & HAWKINS
ARCHITECTS 11, AVIA ARIBA
COLLINS HOUSE COLLINS ST MELB.

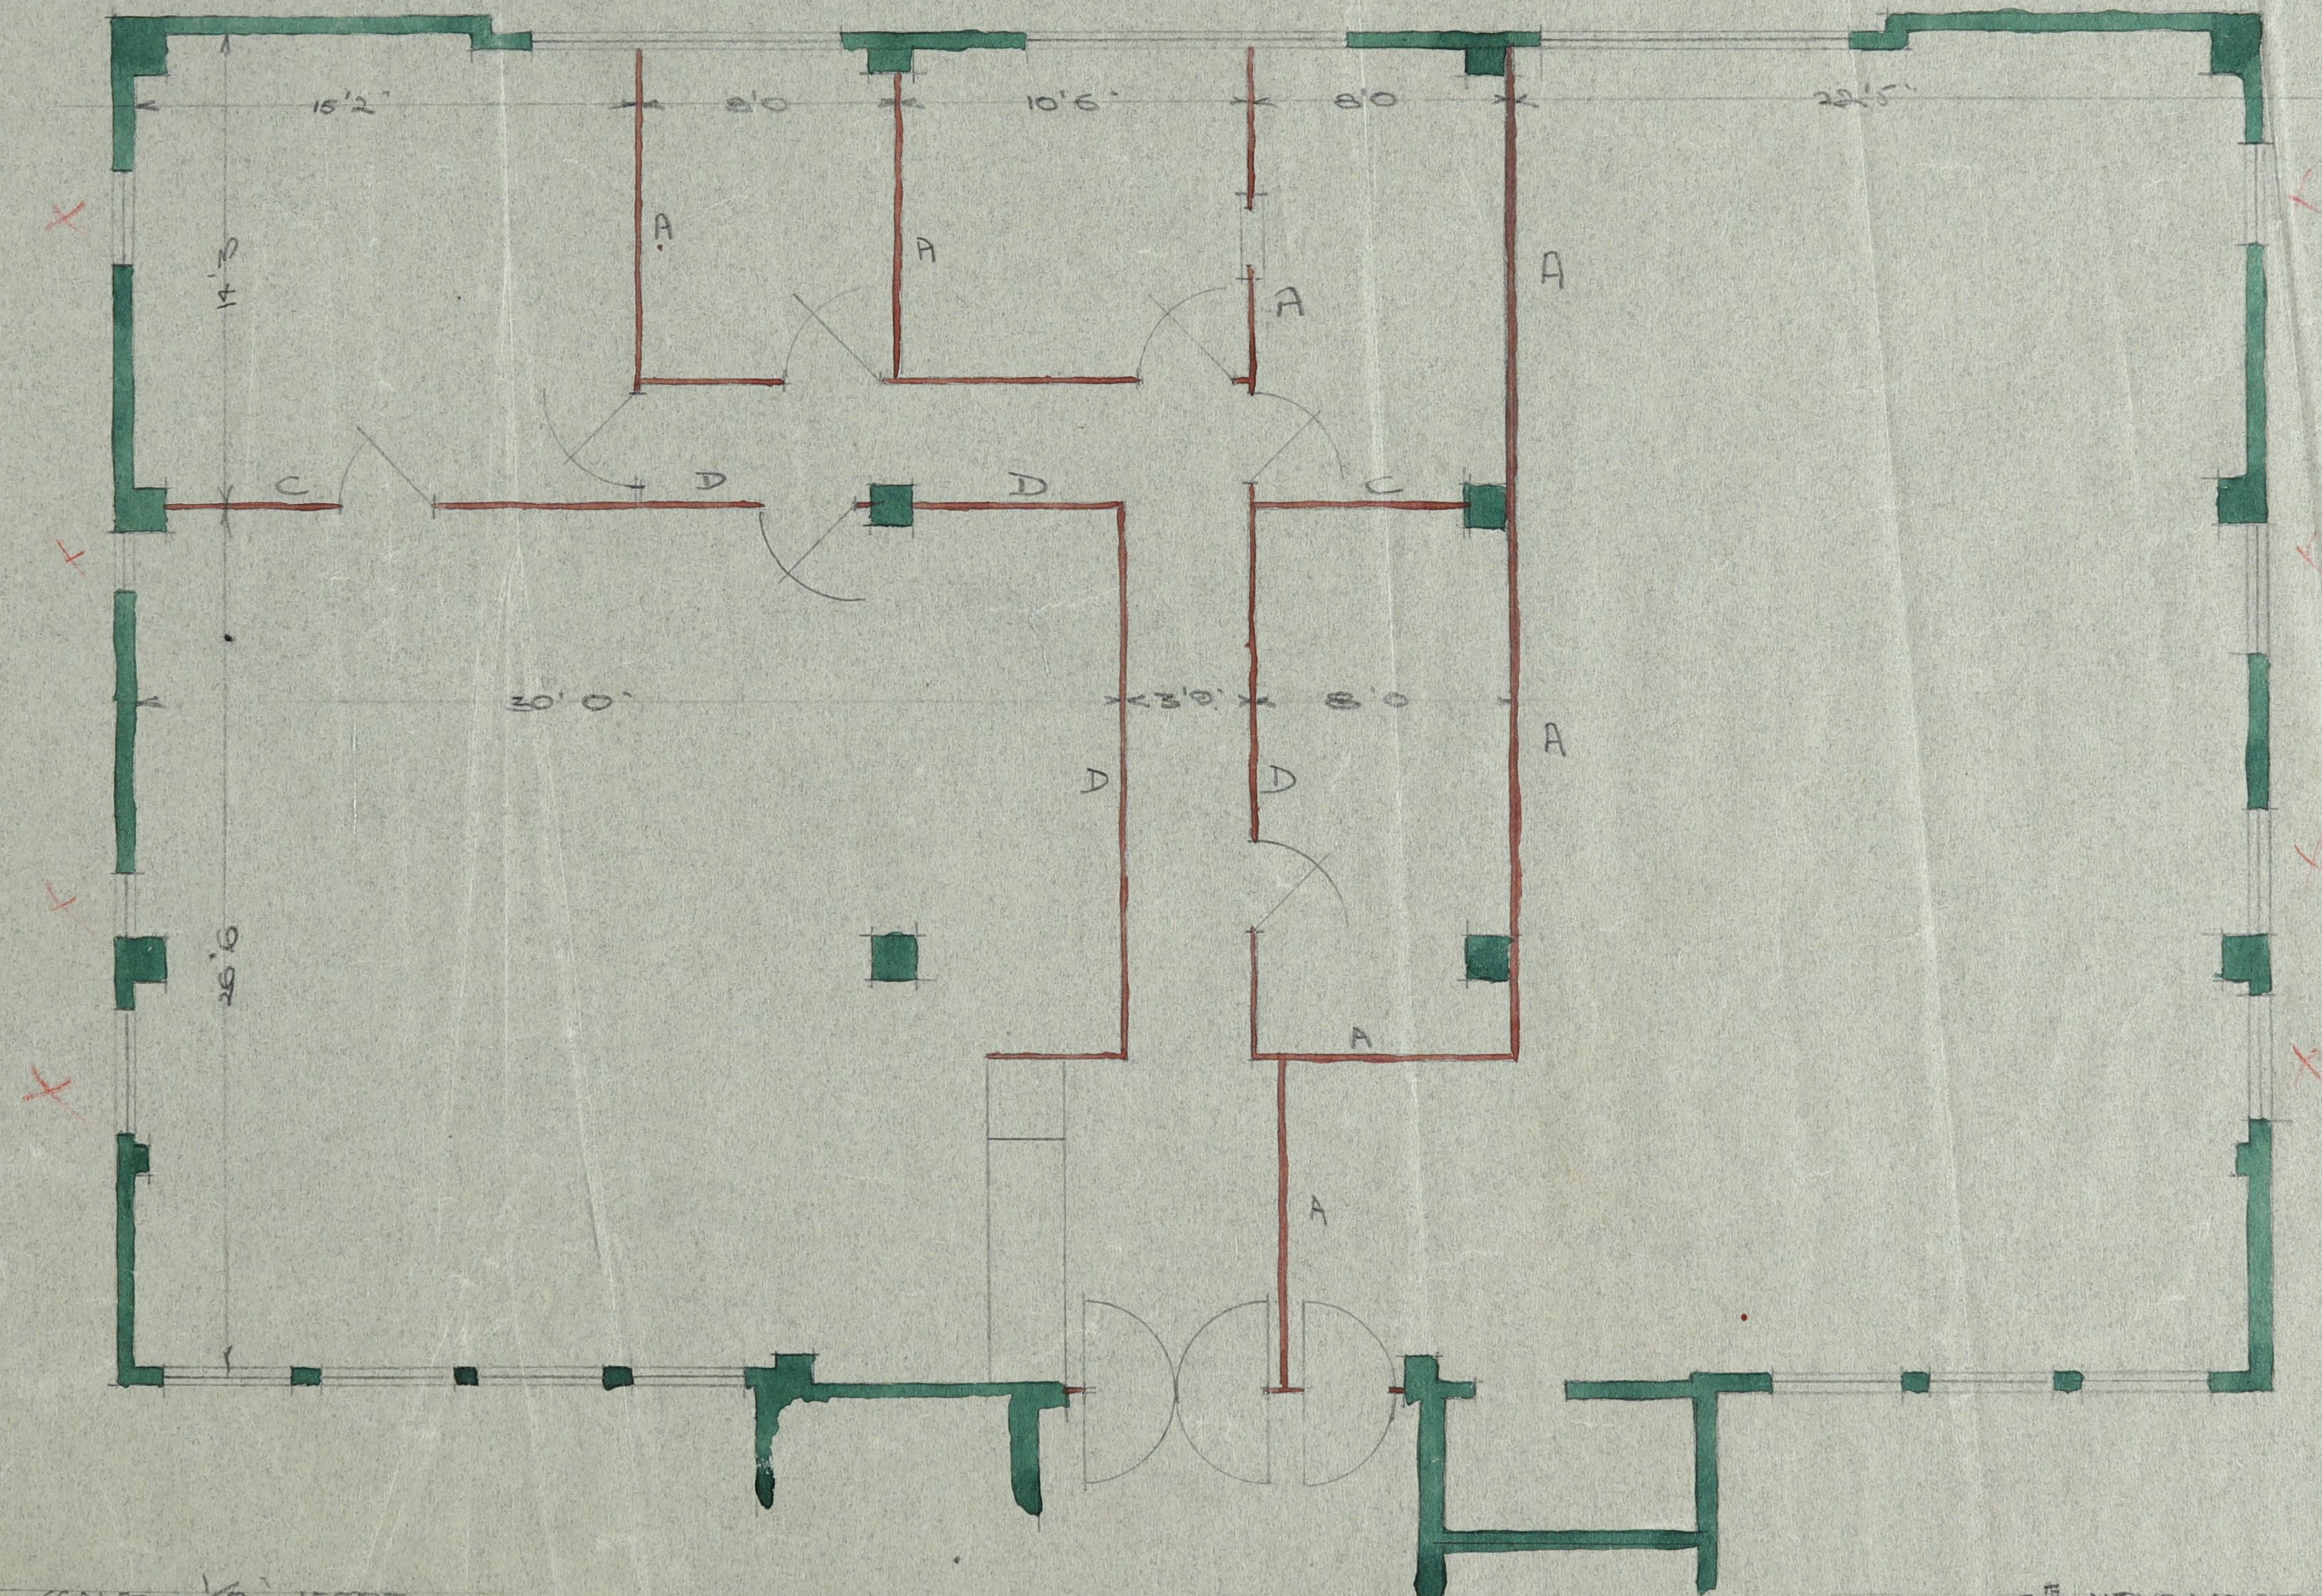

SCALE 1/8" = 1 FOOT

5th NOVEMBER, 26